

Designated Smoking Areas

0mm

100mm

200mm

300mm

DARLINGTON WEST




SEYMOUR THEATRE CENTRE

DARLINGTON EAST



DARLINGTON SOUTH

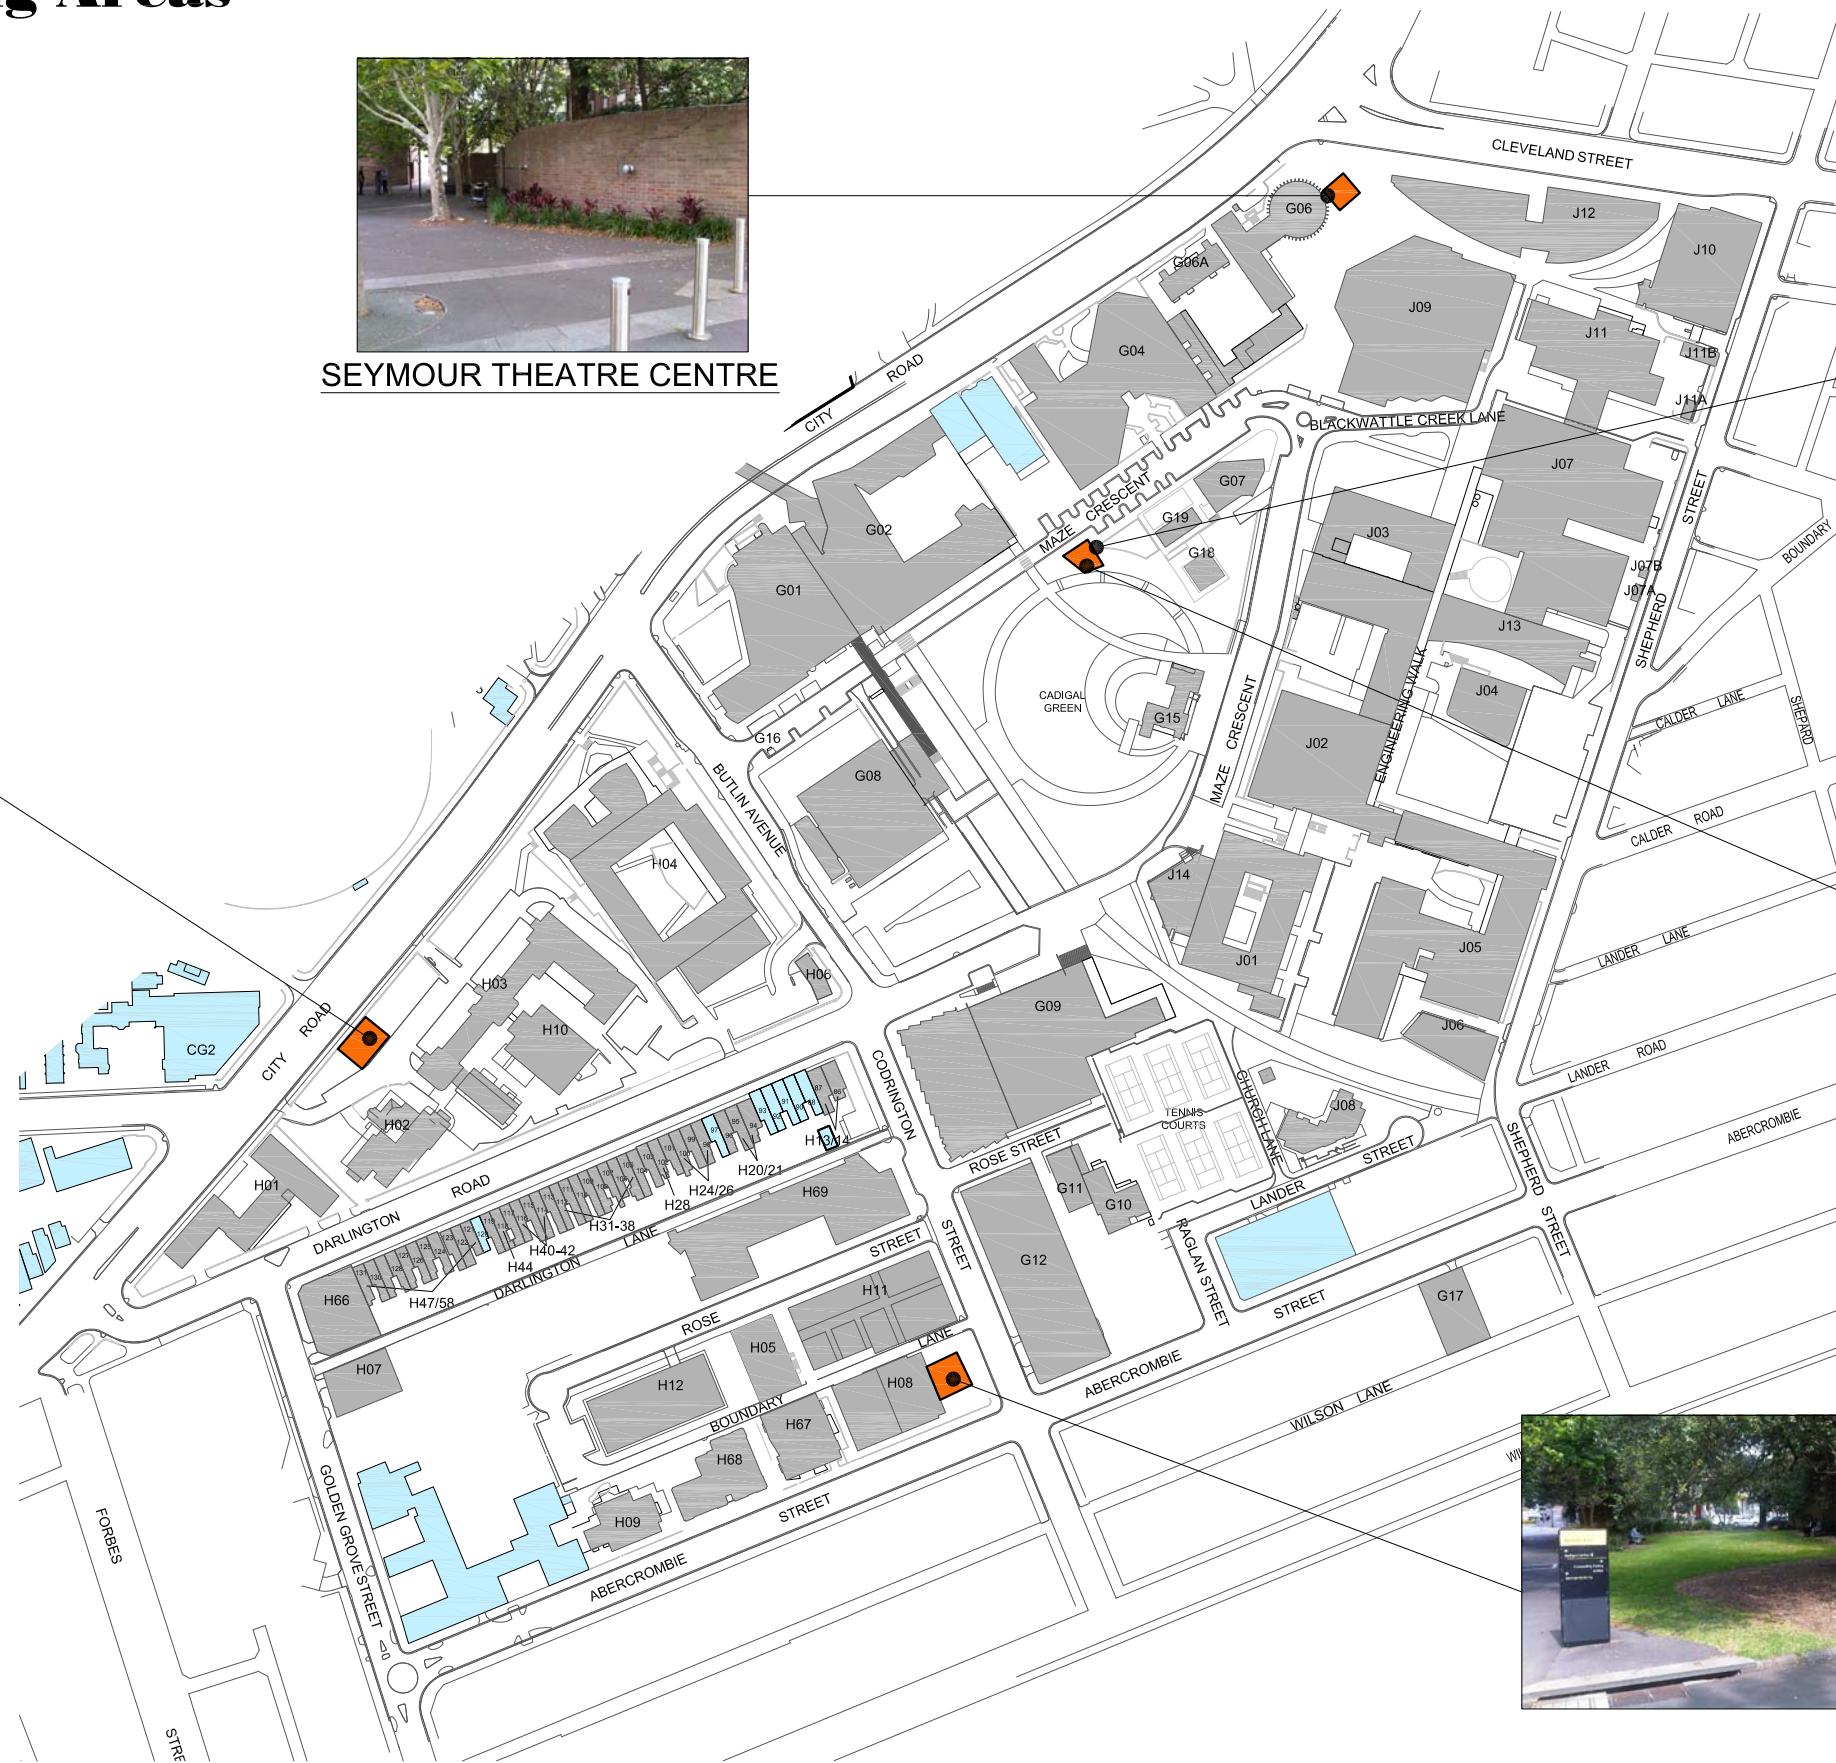

100mm

200mm



project: DARLINGTON CAMPUS

title: DESIGNATED SMOKING AREAS

date: 30.01.2012 drawing no: A-DARL-SMK
 scale: 1:3000@A3 rev: E
 Campus Infrastructure & Services • tel. 02 9351 7838
 www.facilities.usyd.edu.au/

