

# Designated Smoking Area

0mm


100mm

200mm

300mm

100mm

200mm

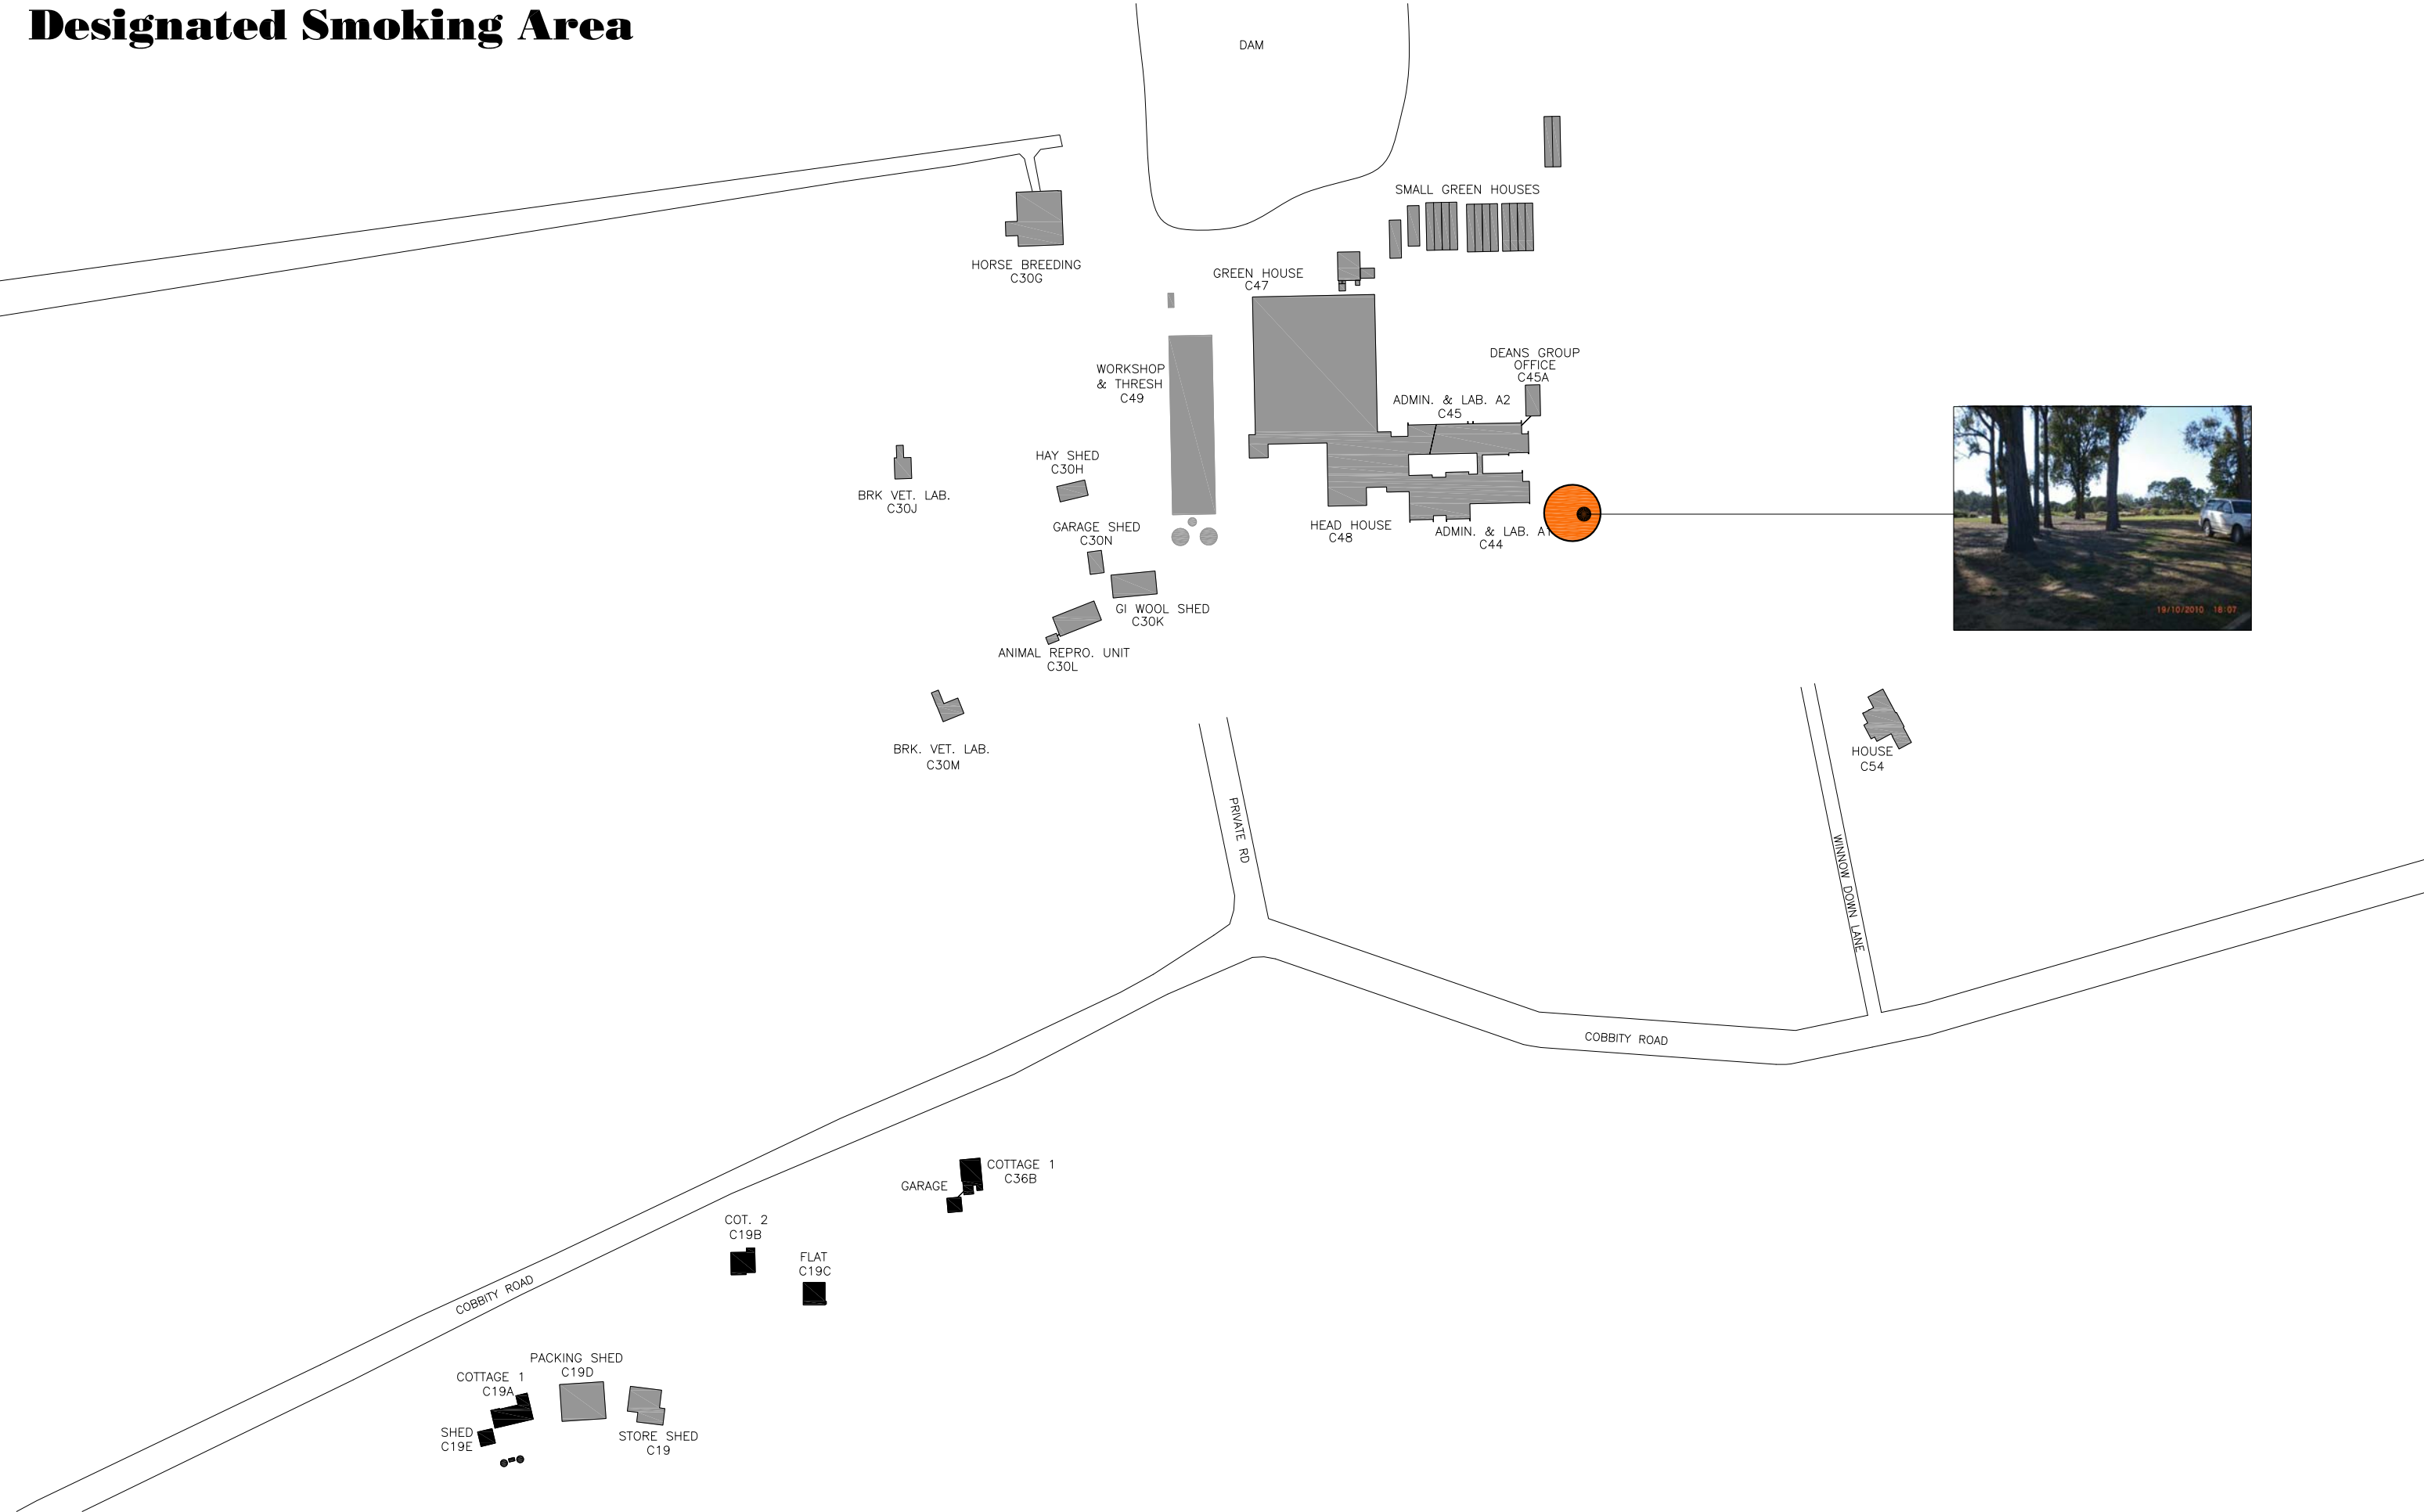

THE UNIVERSITY OF SYDNEY

project: COBBITTY CAMPUS

title: DESIGNATED SMOKING AREA

date: 30.01.2012 drawing no: A-COBIT-SMK  
 scale: 1:2500@A3 rev: C

Campus Infrastructure & Services • tel. 02 9351 7838  
[www.facilities.usyd.edu.au/](http://www.facilities.usyd.edu.au/)

