


Designated Smoking Areas

0mm | 10mm

|100mm

|200mm

|300mm

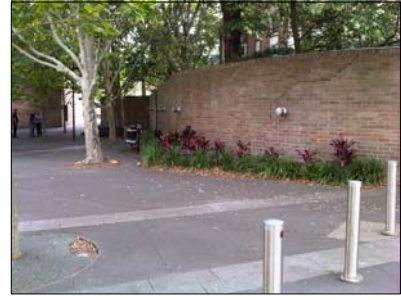

SEYMOUR THEATRE CENTRE



DARLINGTON WEST




DARLINGTON EAST



ENGINEERING CAR PARK



BUSINESS LAWN

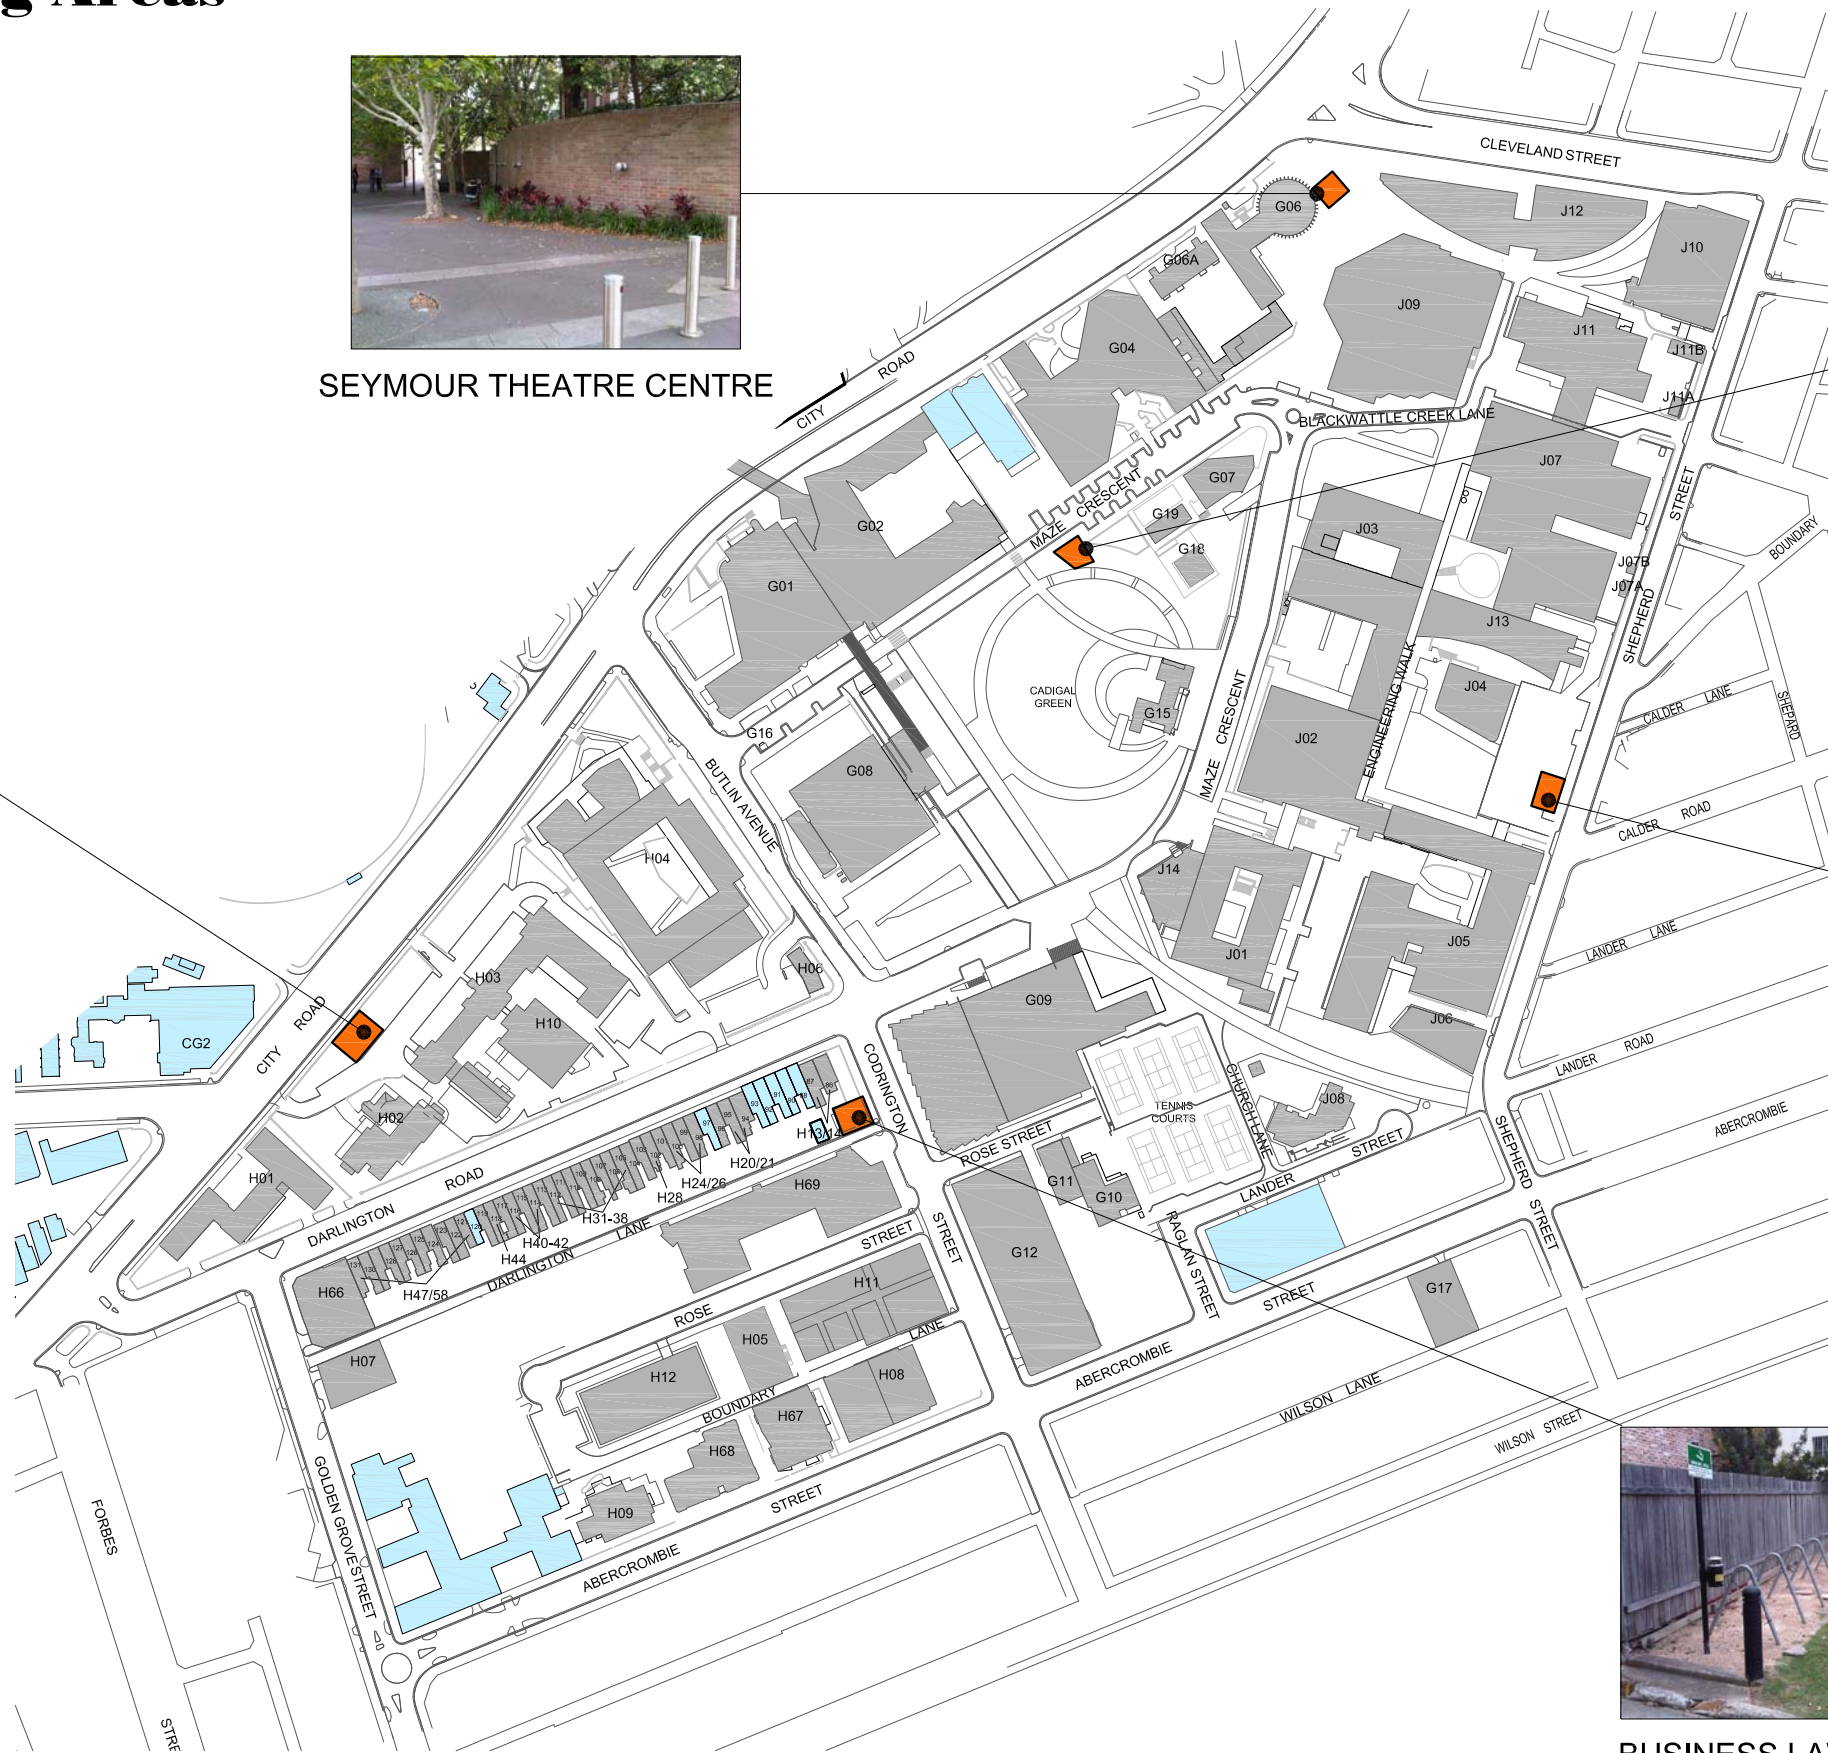

100mm

200mm



project:
DARLINGTON CAMPUS

title:
DESIGNATED SMOKING
AREAS

date: 10.01.2013 drawing no: A-DARL-SMK
scale: 1:3000@A3 rev: 1
Campus Infrastructure & Services • tel. 02 9351 7838
www.facilities.usyd.edu.au/

